


FIRE-LANE ALIGNMENT + TURNING PLAN

FL-27-014 | Government reference geometry | 20 July 2027

H-03 FIRE-LANE ALIGNMENT + TURNING PLAN

NTS

20 JUL 2027

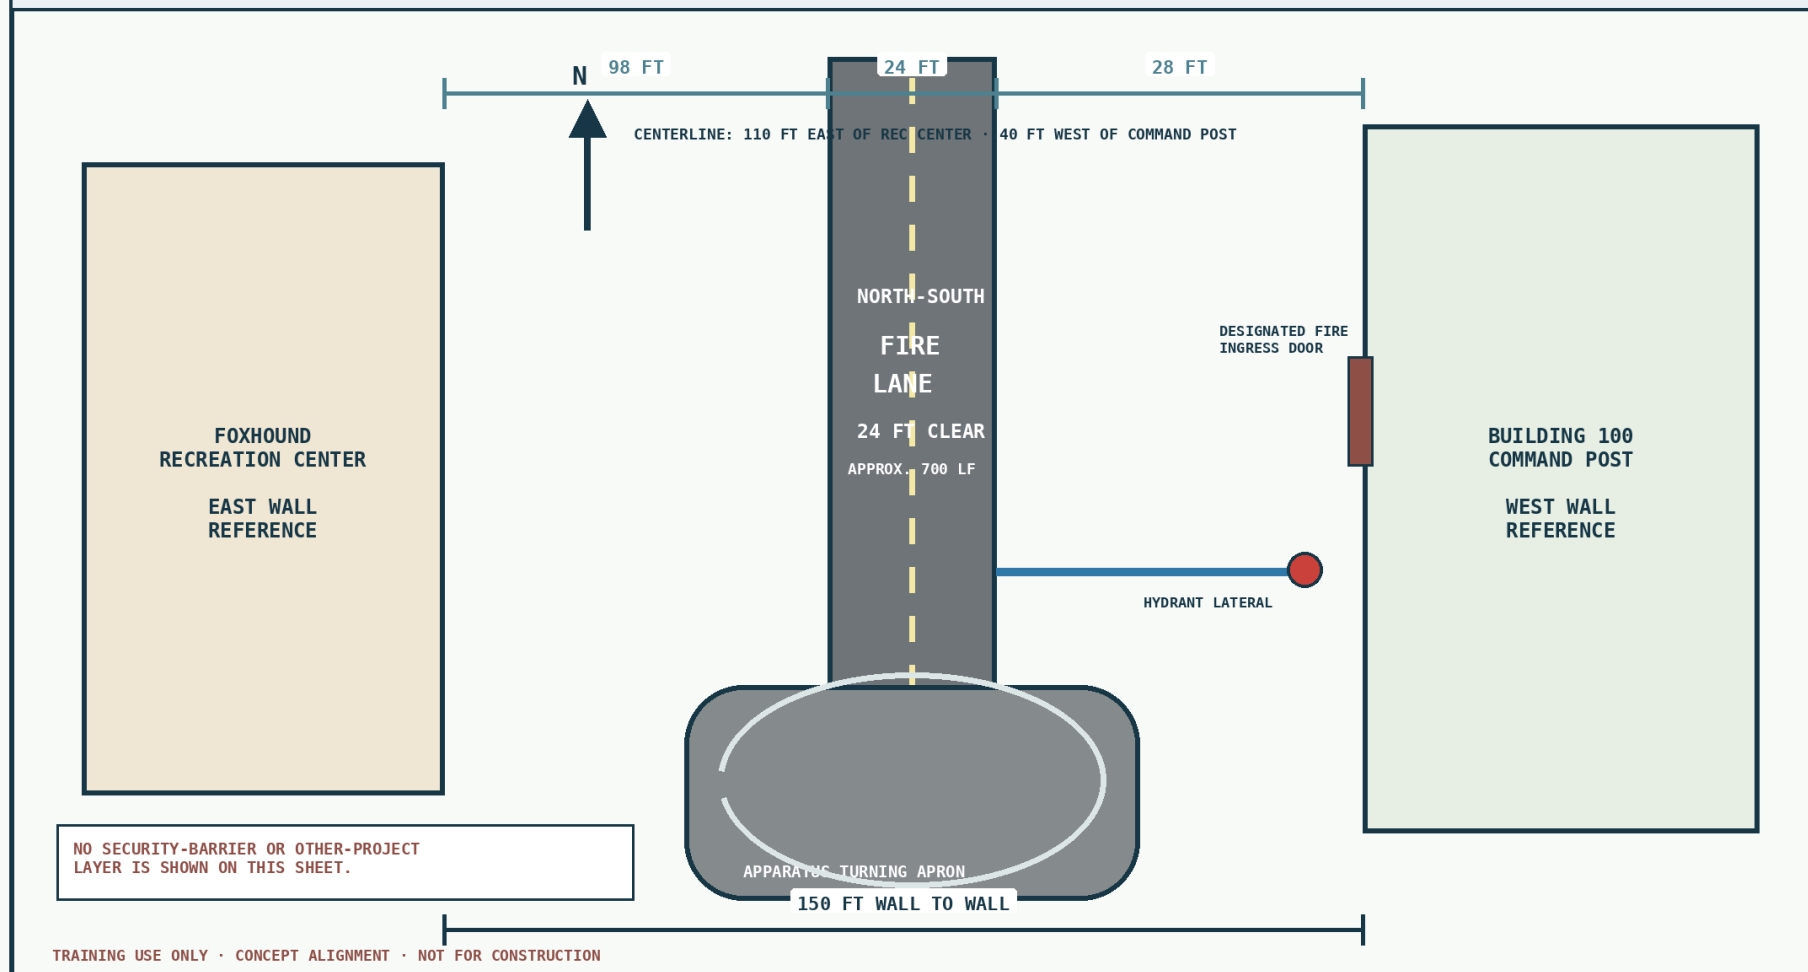

Fixed alignment: use with H-02 and H-04. Any cross-project overlay is a separate, prompt-only coordination record.